

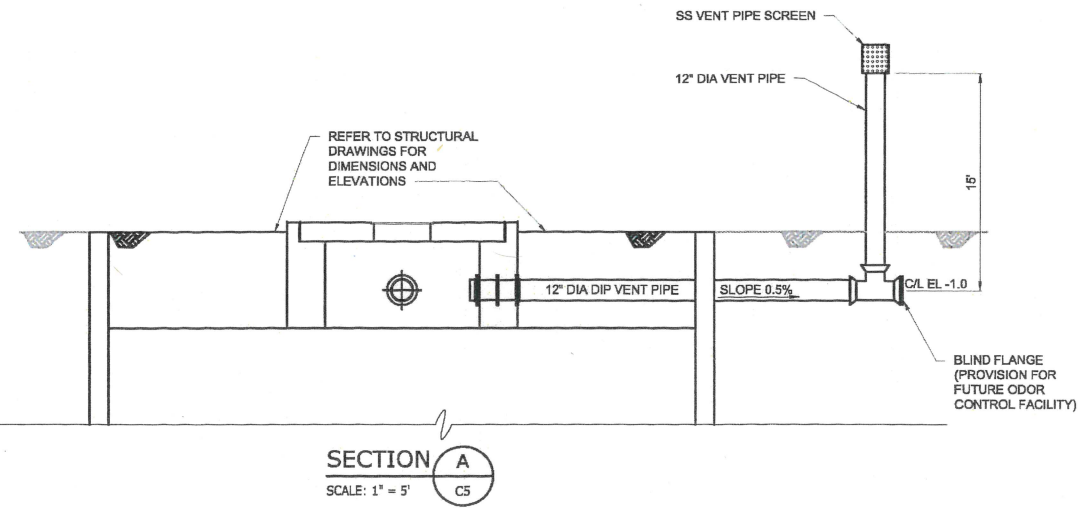


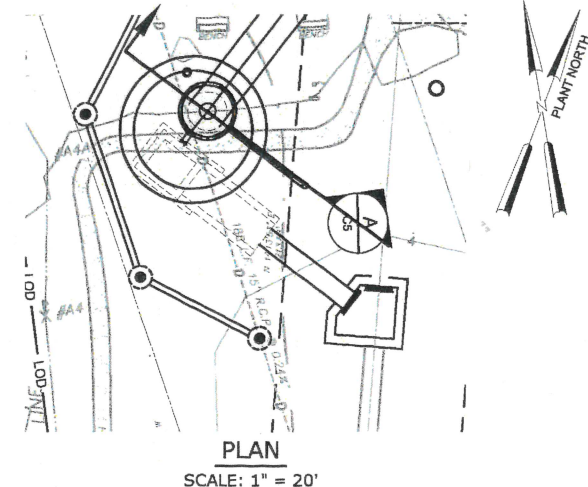

Plot Date: 11/20/2022 2:00 PM BY: PSELISKER

PROJECT ENGINEER: W. GETTINGS			
DESIGNED BY: W. KLECAN			
DRAWN BY: P. SELISKER			
CHECKED BY: M. ROBINSON			
IF THIS BAR DOES NOT MEASURE 1" THEN DRAWING IS NOT TO FULL SCALE			
1	REBID	11/2022	WSG
REV	ISSUED FOR	DATE	BY

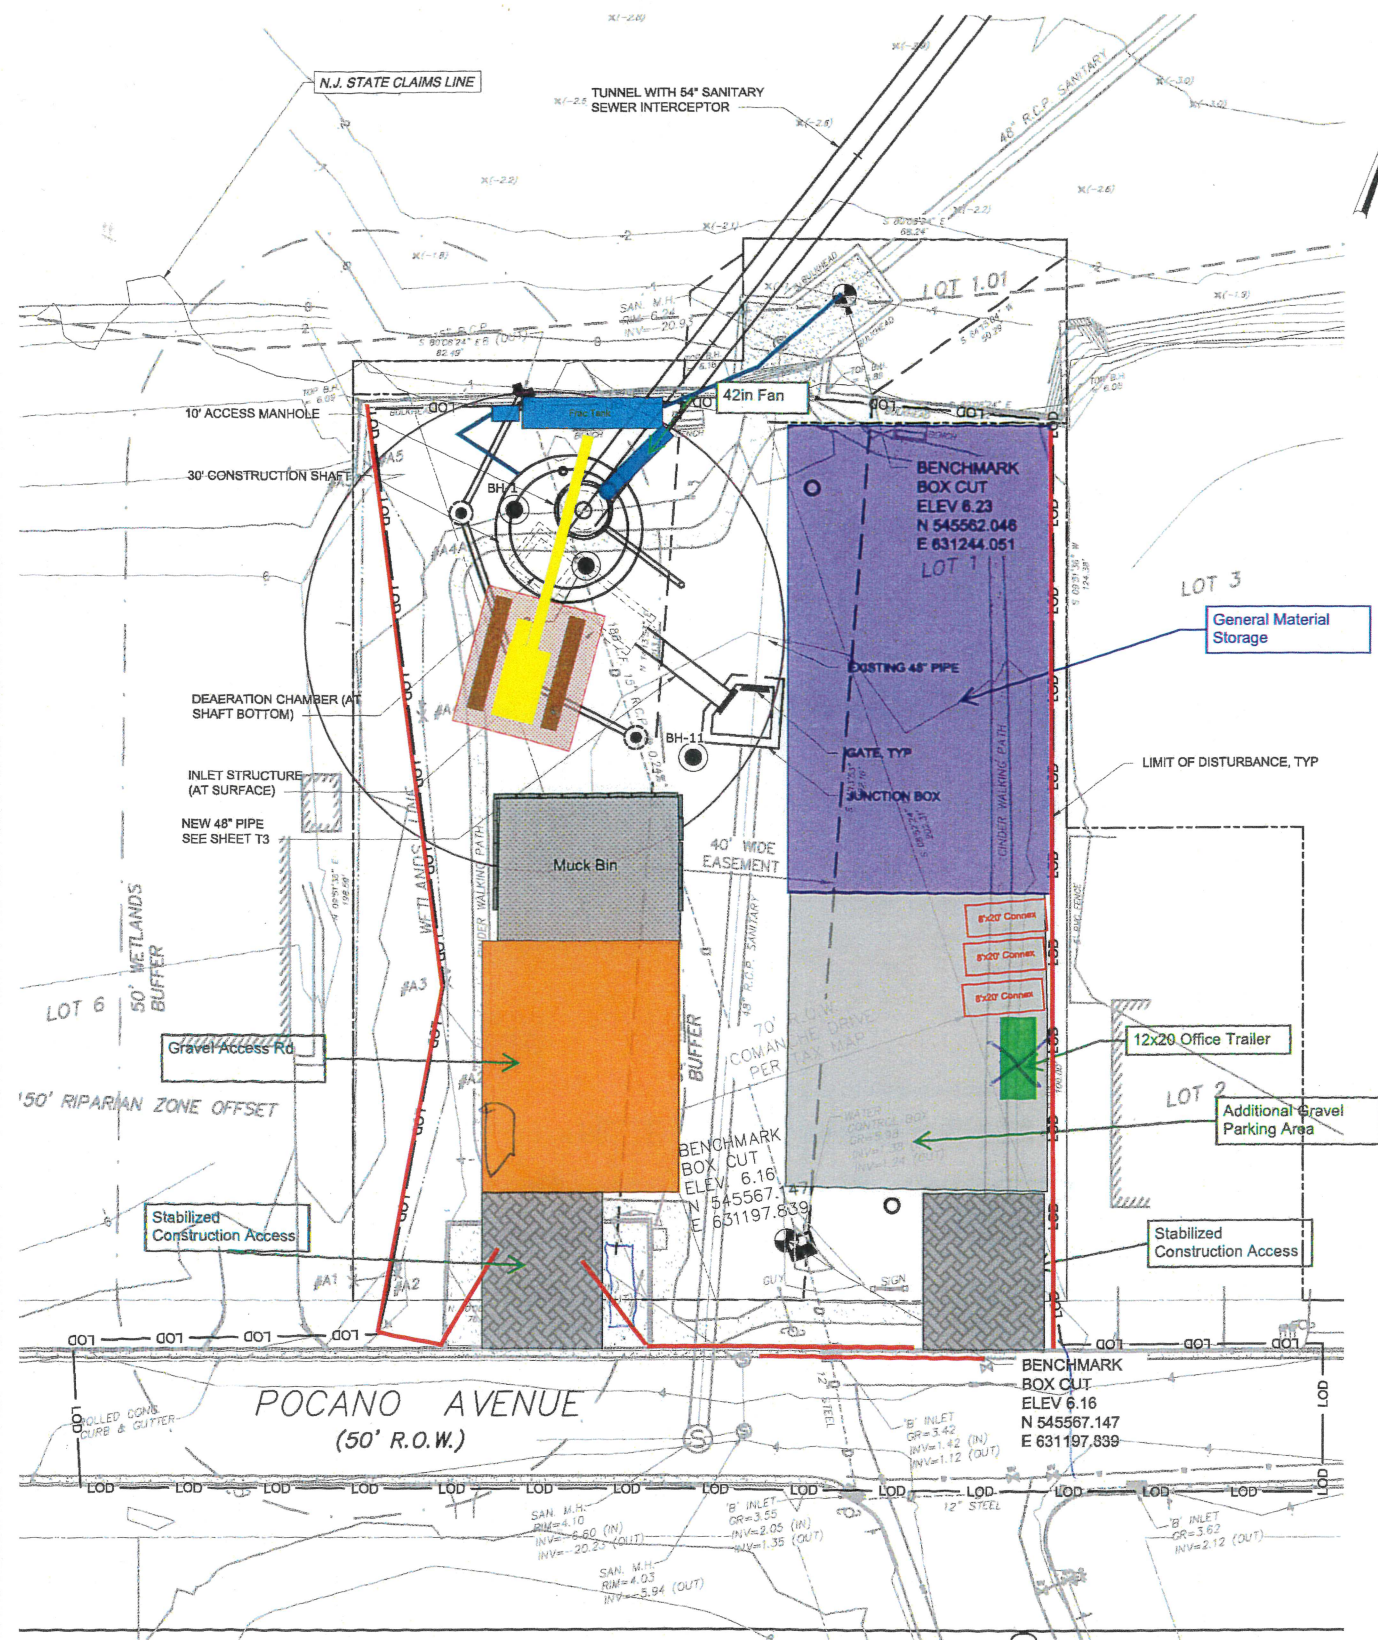

Hazen
HAZEN AND SAWYER
99 WOOD AVENUE SOUTH, 8TH FLOOR,
SUITE 803, ISELIN, NJ 08830



TWO RIVERS WATER
RECLAMATION AUTHORITY
MONMOUTH BEACH, NEW JERSEY

PLEASURE BAY CROSSING AND
MAIN PUMP STATION REPLACEMENT

CIVIL

PARTIAL SITE PLAN

OCEANPORT SITE

DATE:	NOVEMBER 2022
HAZEN NO.:	90337-002
CONTRACT NO.:	200 REBID
DRAWING NUMBER:	C5