


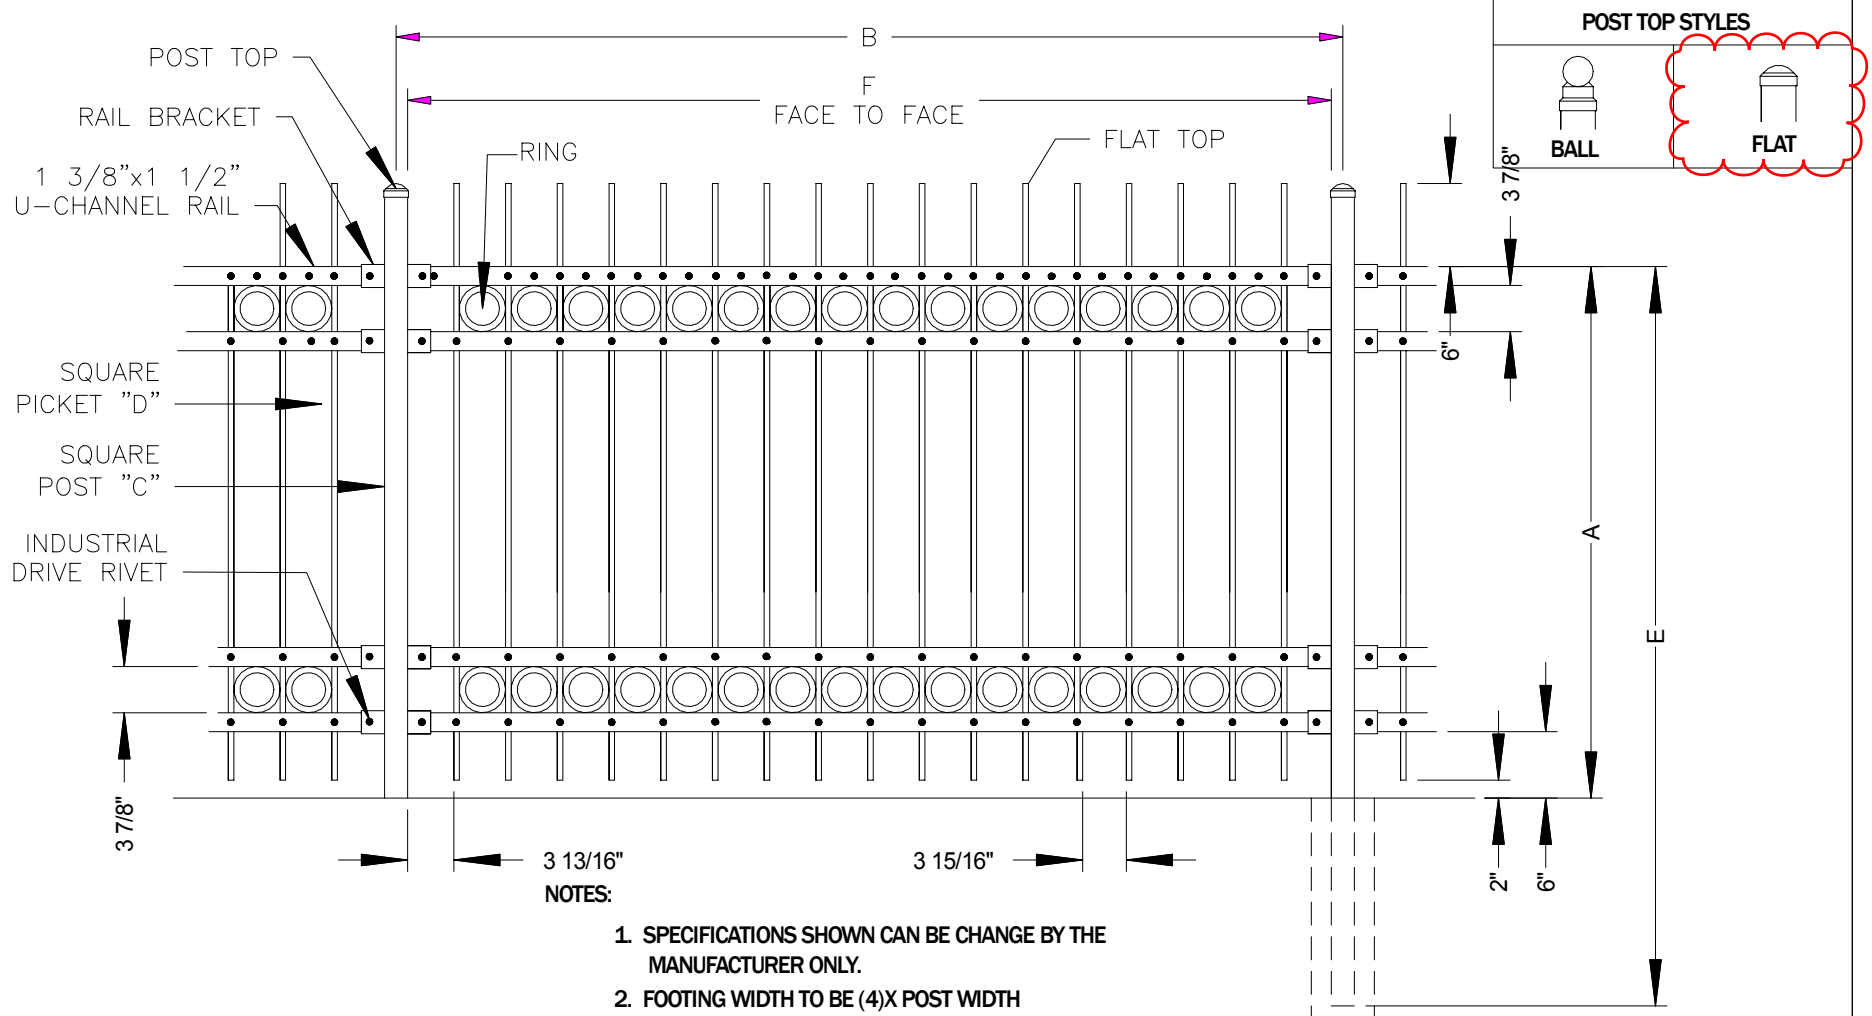

NOTES:

1. SPECIFICATIONS SHOWN CAN BE CHANGE BY THE MANUFACTURER ONLY.
2. FOOTING WIDTH TO BE (4)X POST WIDTH
3. FENCE SECTIONS USING 3/4" PICKETS WILL TOTAL 19 PICKETS PER SECTIONS
4. FENCE SECTIONS USING 1" PICKETS WILL TOTAL 18 PICKETS PER SECTIONS

FENCE SECTION ELEVATION

DIMENSIONS

A 48 " NOM. FENCE HEIGHT
 B 96 " NOM. SECTION LENGTH
 C 2-1/2 " POST SIZE; 14 GAUGE
 D 3/4 " PICKET SIZE; 18 GAUGE
 E 84 " POST LENGTH
 F 93-1/2" FACE TO FACE

WESTMORELAND II
 SUPERIOR ORNAMENTAL STEEL
 FENCING & GATES
 8451 HEGERMAN STREET
 PHILADELPHIA, PA 19136
 PHONE: 215-335-1681
 FAX: 215-743-7112
 E-MAIL www.nefiw@comcast.net

PROJECT:

FENCE STYLE:
 ACADEMY
 4-RAIL - FULL RINGS
 3/4" & 1" PICKETS

DRAWING No. WMSFTP207	
DATE:	SCALE: NTS
DRAWN BY:	REV.