



Z:\TRAFFIC DESIGN\SECTION\BROOKS\E-13\2-1-22 E-13 DETOUR.DWG

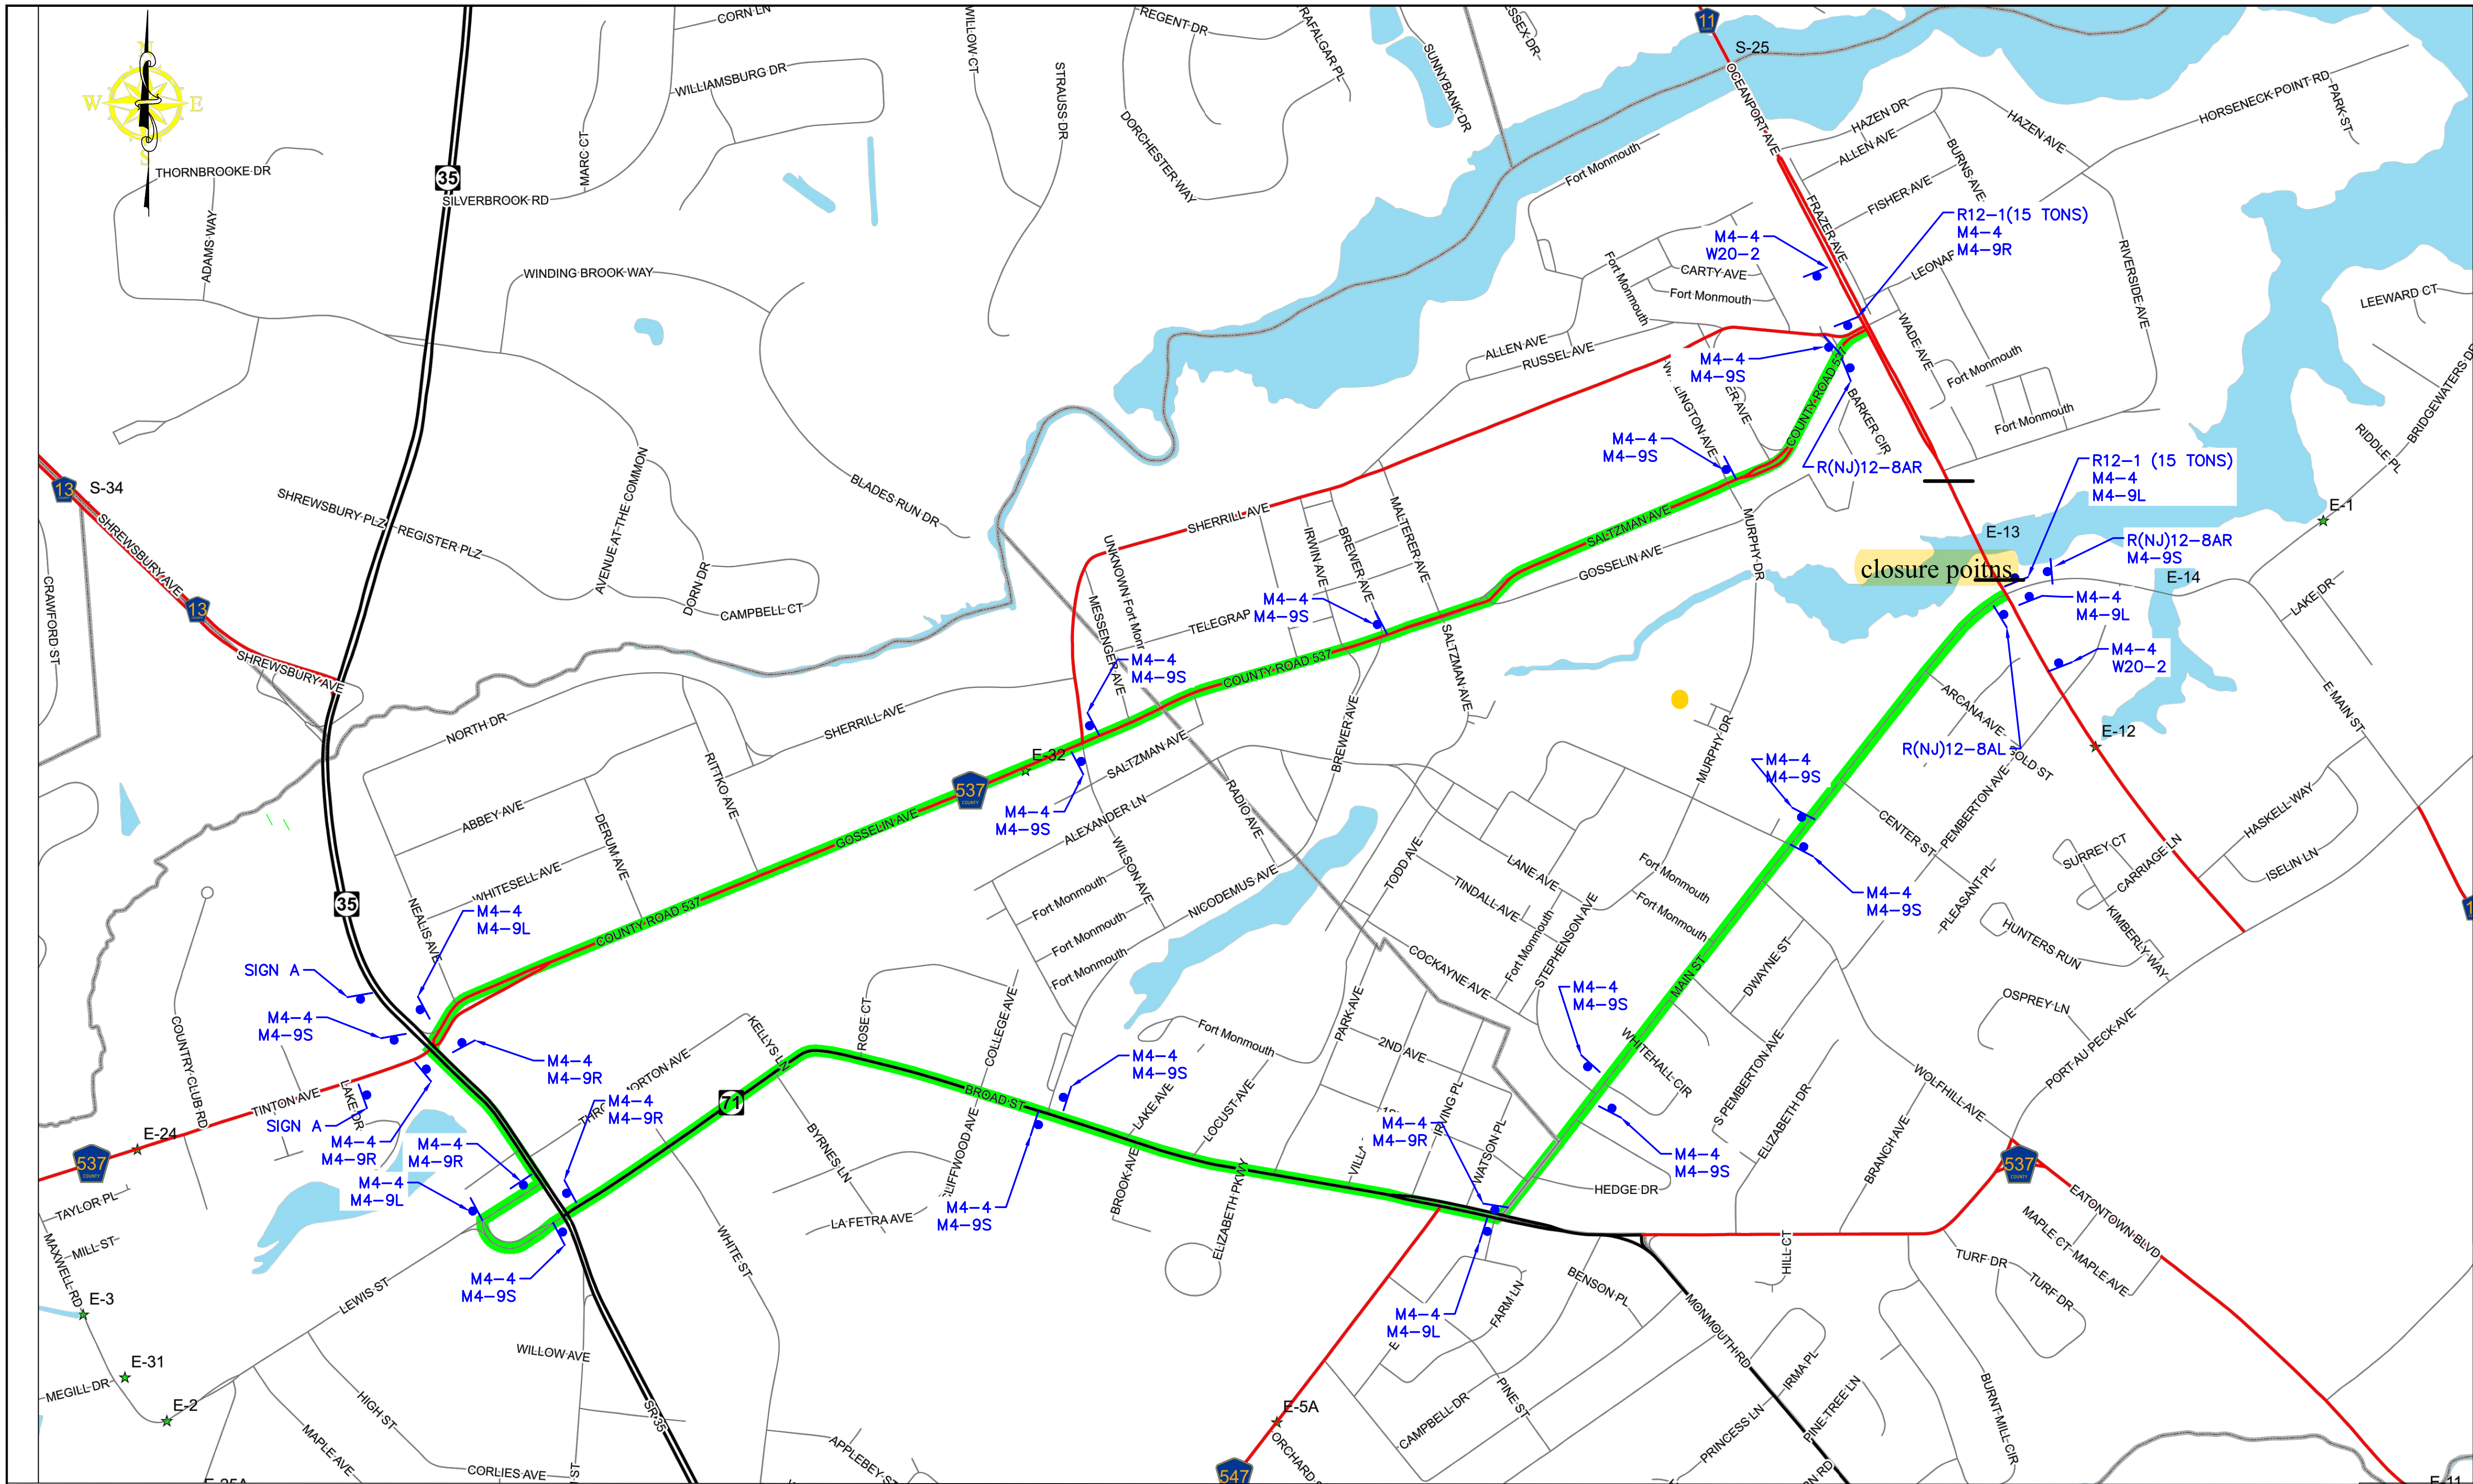

DETOUR NOTES:

1. ALL TRAFFIC CONTROL DEVICES SHALL BE IN CONFORMANCE WITH THE CURRENT "MANUAL ON UNIFORM TRAFFIC CONTROL DEVICES".
2. ALL SIGNS TO BE ADEQUATELY COVERED WHEN NOT IN USE AND REMOVED WHEN NO LONGER NEEDED.
3. PLAN SHOWS APPROXIMATE SIGN LOCATIONS ONLY, ADJUSTMENTS IN THE FIELD MIGHT BE REQUIRED TO ENHANCE SIGN VISIBILITY.
4. DETOUR SIGNS SHALL NOT COVER OR OBSCURE ANY OTHER EXISTING SIGNS, UNLESS SAID SIGNS DIRECTLY CONFLICT WITH THE DETOUR ROUTE.
5. LOCAL DRIVEWAY ACCESS TO BE MAINTAINED AT ALL TIMES.

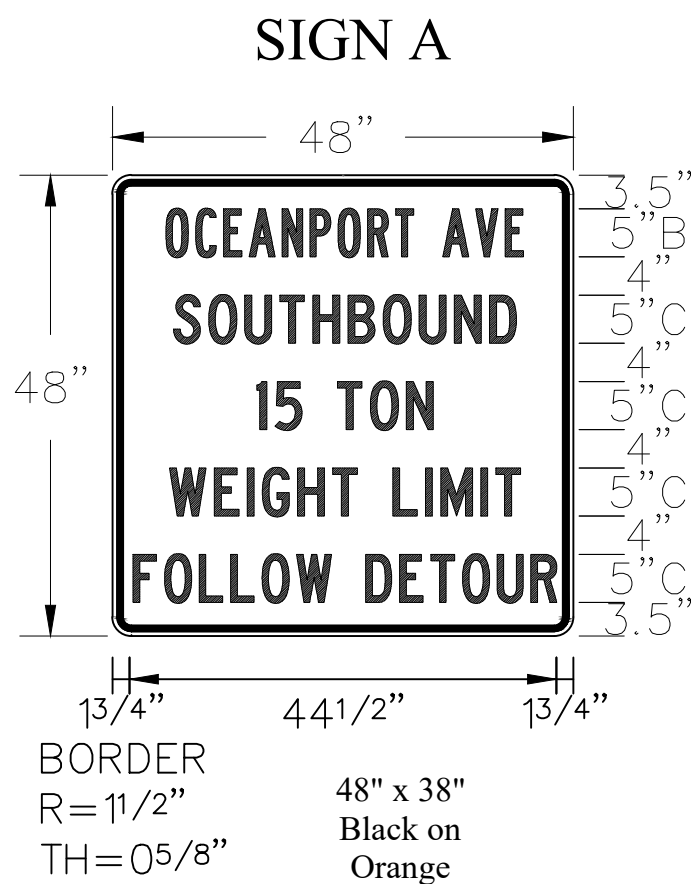

MUTCD	LEGEND	SIZE	REQ'D
M4-4		30" x 15" Black on Orange	
M4-9R		30" x 24" Black on Orange	
M4-9L		30" x 24" Black on Orange	
M4-9S		30" x 24" Black on Orange	
W20-2		48" x 48" Black on Orange	(2) 500FT
R12-1		24" x 30" Black on White	

VEHICLES
OVER
15 TONS
NO LEFT
TURN

36"

30"

R(NJ)12-8AL

COLORS:
TEXT - BLACK
BACKGROUND - WHITE

VEHICLES
OVER
15 TONS
NO RIGHT
TURN

36"

30"

R(NJ)12-8AR

COLORS:
TEXT - BLACK
BACKGROUND - WHITE

LETTERS
4" C
4" C
4" C / 5" C NUM.
4" C
4" C

LETTERS
4" C
4" C
4" C / 5" C NUM.
4" C
4" C

no.	revisions	date
COUNTY OF MONMOUTH DEPARTMENT OF PUBLIC WORKS AND ENGINEERING DIVISION OF ENGINEERING & TRAFFIC SAFETY JOSEPH M. ETTORE, COUNTY ENGINEER		
REPAIRS TO BRIDGE E-13 CR 11 (OCEANPORT AVE) OVER OCEANPORT CREEK BOROUGH OF OCEANPORT		
MONMOUTH COUNTY		NEW JERSEY
TRUCK DETOUR PLAN		
scale as noted	drawn by VJC	checked by MN date 02-09-22
date		1
JOSEPH M. ETTORE, P.E. PROFESSIONAL ENGINEER		of
N.J. LIC. NO. 24GE032394		1